

**HUNTLEY COMMUNITY SCHOOL DISTRICT 158**  
**Addendum No. 3 to the Specifications for Roof Systems Replacement and Repairs BID# 2017-68**  
3/16/17

To All Bidders:

Following is Addendum No. 3 for Bid Specification for Roof Systems Replacement and Repairs BID# 2017-68 for Huntley Community School District 158. Please acknowledge the addendum on your bid form. The bid due dates remain the same as changed in Addendum No. 1 as follows:

- Bids for Roof Replacement for Leggee are due by 2:30 p.m. CST, on March 22, 2017.
- Bids for Roof Replacement for Martin and repairs at Chesak are due by 2:30 p.m. CST, on March 24, 2017.


We look forward to seeing you at the bid opening.

Sincerely,

Douglas Renkosik  
Director of Operations and Maintenance

**Addendum No.2 Items**




1. The Detail of the Gutter on Detail A/D1 is revised as shown on detail with this addendum.
2. Drawing # RP7 is revised as attached to this addendum.

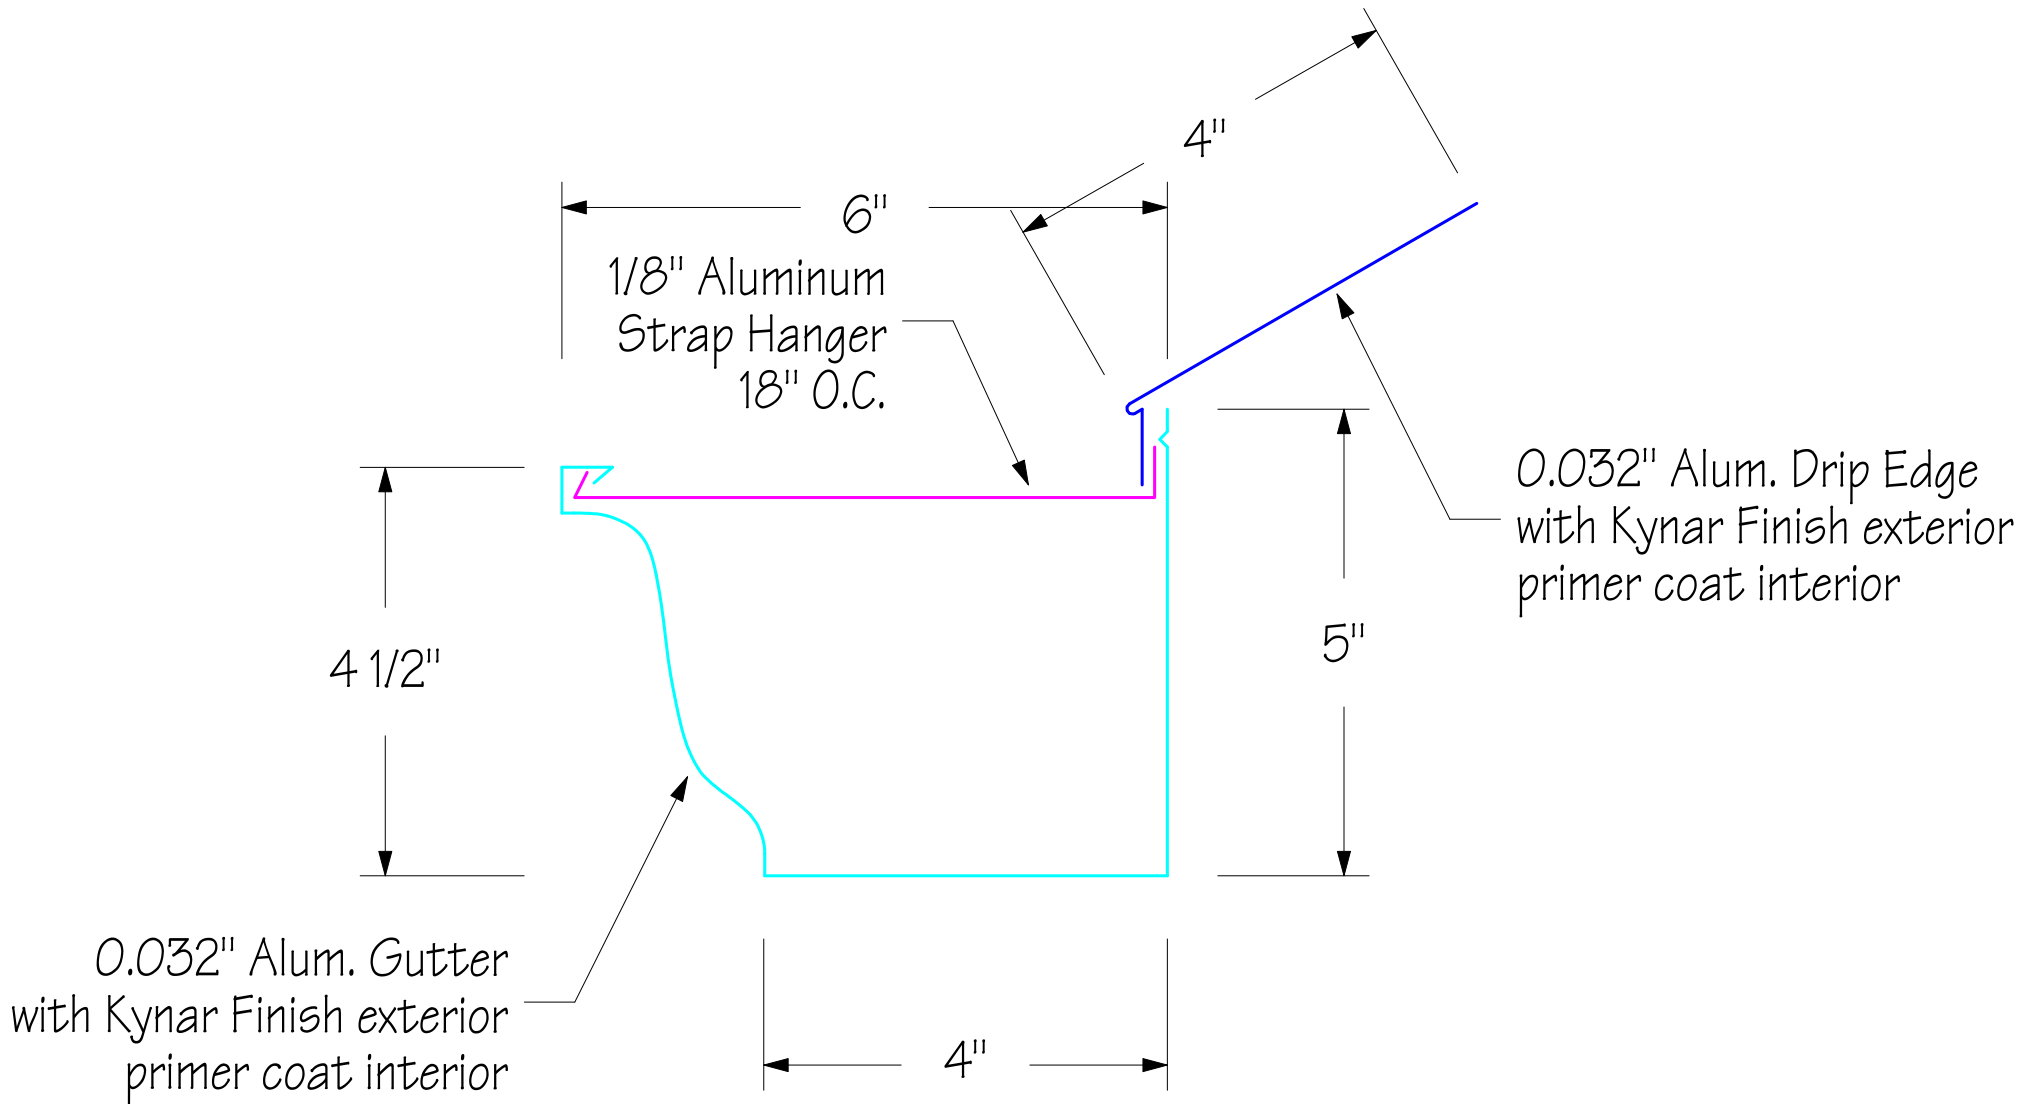

## 6" - 'K' STYLE GUTTER DETAIL

**This detail is a revision to the gutter detail shown in detail A on drawing D1**  
 2 - 3" X 4" Down-spouts required on each Shed Roof

Roof Replacement Project:  
 Consolidated School District #158  
 Martin Elementary  
 10920 Reed Road  
 Lake in the Hills, IL 60156

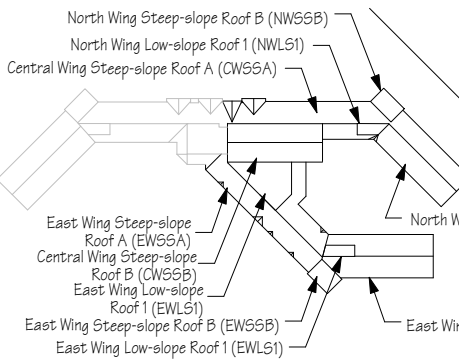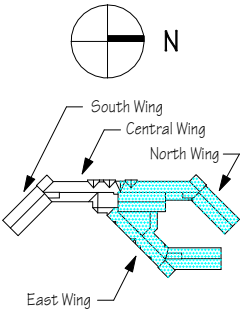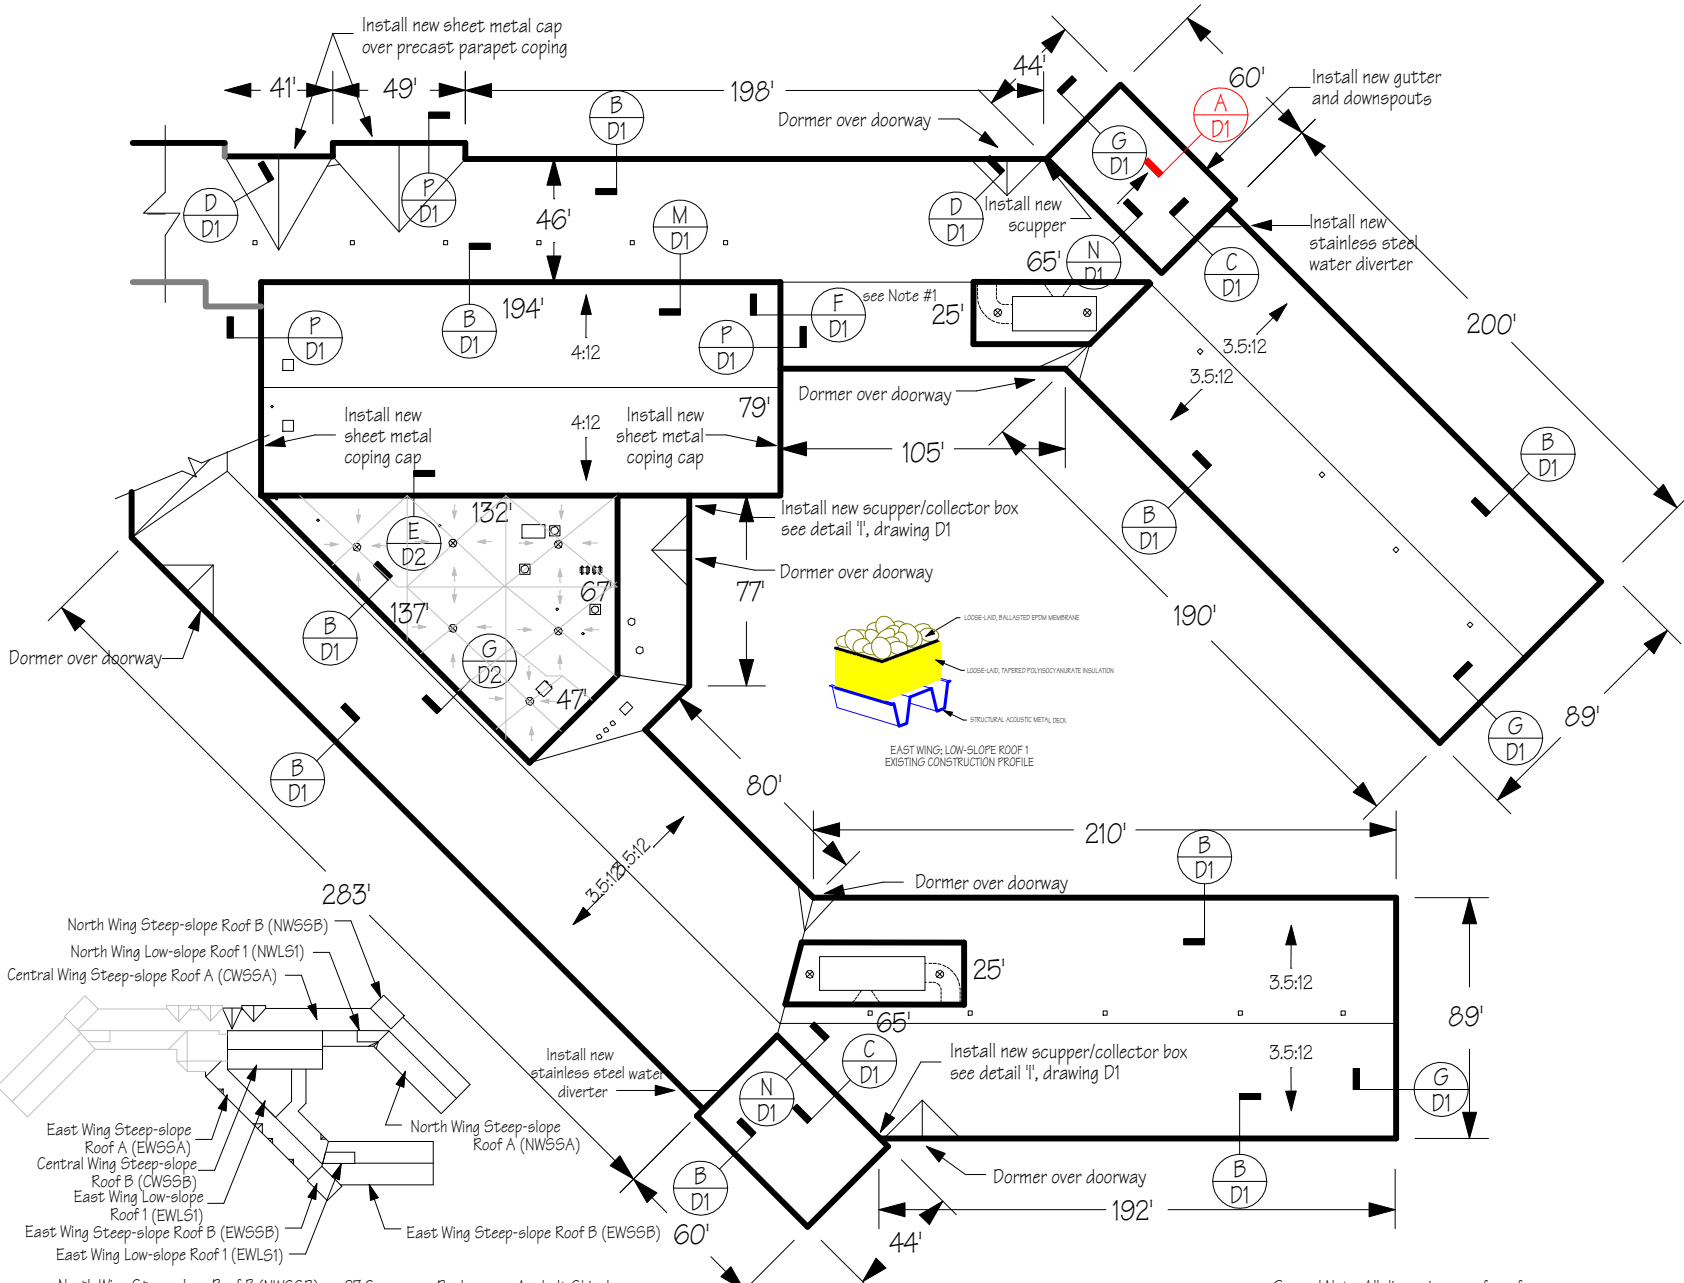

North Wing Steep-slope Roof B (NWSSB)	27 Squares	Replace	Asphalt Shingles
North Wing Low-slope Roof 1 (NWL1)	13 Squares	Restore	Urethane Coating & Reinforcing
North Wing Steep-slope Roof A (NWSSA)	178 Squares	Replace	Asphalt Shingles
Central Wing Steep-slope Roof A (CWSSA) North 1/2	172 Squares	Replace	Asphalt Shingles
Central Wing Steep-slope Roof B (CWSSB)	153 Squares	Replace	Asphalt Shingles
East Wing Steep-slope Roof A (EWSSA)	210 Squares	Replace	Asphalt Shingles
East Wing Low-slope Roof 1 (EWL1)	75 Squares	Replace	Base Sheet, Urethane Coating & Reinforcing
East Wing Steep-slope Roof B (EWSSB)	27 Squares	Replace	Asphalt Shingles
East Wing Low-slope Roof 1 (EWL1)	13 Squares	Restore	Urethane Coating & Reinforcing
East Wing Steep-slope Roof B (EWSSB)	175 Squares	Replace	Asphalt Shingles

General Note: All dimensions are for reference. Bidding contractors have sole responsibility for verifying and submitting bids based on the accuracy of their measurements.  
 Note #1: No New Sheet Metal Required at this Location

**Drawing Title:**  
 North 1/2 of Central,  
 North and East Wings

**Project Notes:**  
 rev. 12-26-16, 02-06-17, 02-22-17,  
 02-23-17, 03-16-17

file: SD158174  
**Project Number:**

**Date:**  
 11-15-16

**Sheet Number:**  
 RP-7